


Plot Date: 4/16/25 5:10 PM Plotted By: Drew Myers
 Date Created: 4/16/25 J:\B\C\CENTRAL\Clients\SVGMD\PROJECTS\49-23-049_AQUIFER RECHARGE PROJECT\DESIGN\CAD\SHEET\49-23-049_C-101.dwg

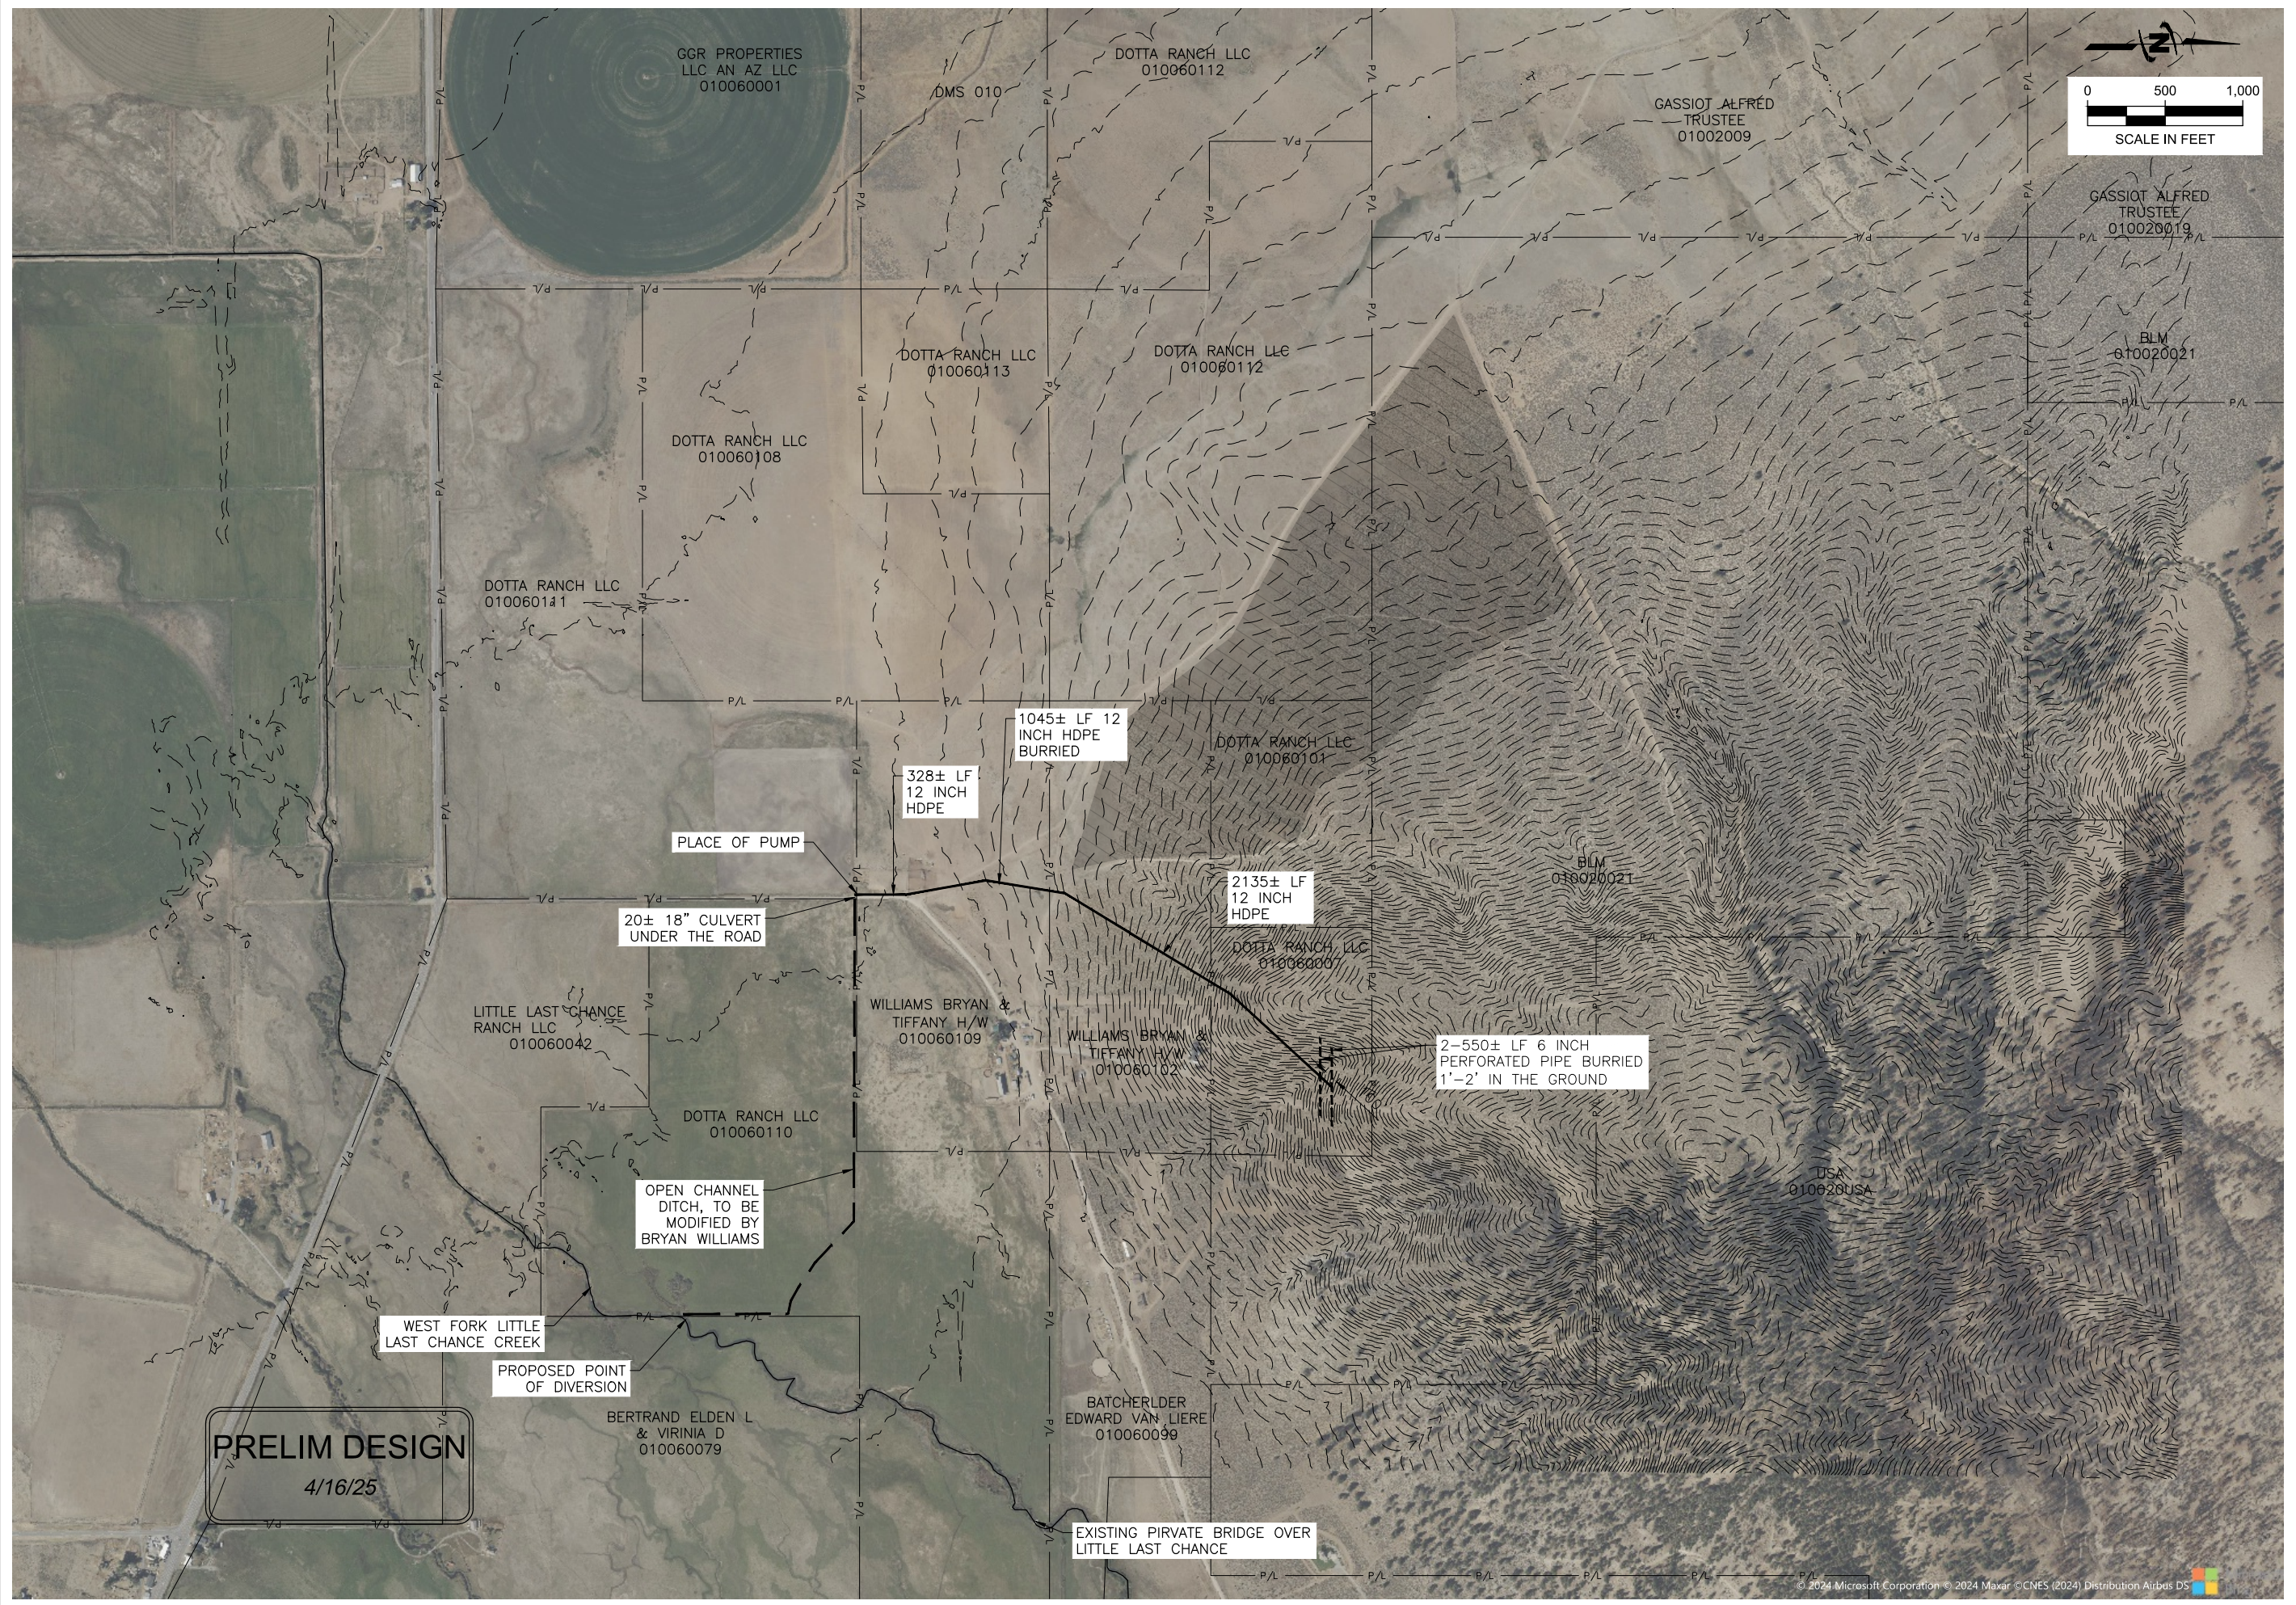

PRELIM DESIGN
 4/16/25

JUB
 J-U-B ENGINEERS, INC.
 5190 Neil Road
 Suite 500
 Reno, NV 89502
 Phone: 775.852.1440
 www.jub.com

PRELIMINARY PLANS
NOT FOR CONSTRUCTION

REUSE OF DRAWINGS
 JUB SHALL RETAIN ALL COMMON LAW, STATUTORY, COPYRIGHT AND OTHER RIGHTS IN THIS DRAWING. THIS DRAWING IS THE PROPERTY OF JUB AND SHALL NOT BE REUSED WITHOUT JUB'S PRIOR WRITTEN CONSENT. ANY REUSE WITHOUT WRITTEN CONSENT BY JUB WILL BE AT CLIENT'S SOLE RISK AND WITHOUT LIABILITY OR LEGAL EXPOSURE TO JUB.

NO.	REVISION	DESCRIPTION	BY	DATE

SVGMD
SITE PLAN

FILE: 49-23-049_C-101X
JUB PROJ. # : ---
DRAWN BY: ALM
DESIGN BY: ALM
CHECKED BY: BV

LAST UPDATED: 4/15/2025
 DRAWING:
C-101
 SHEET: 5 OF 4